


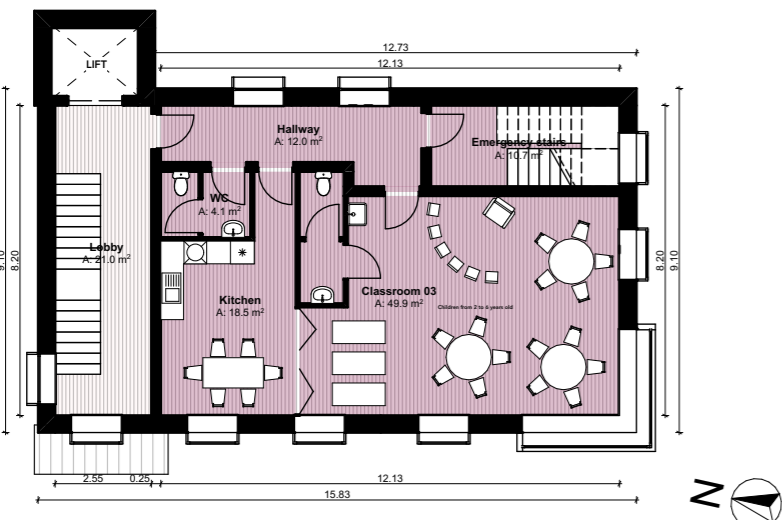


Second Floor Plan
SCALE 1:200

GFA: 126.87 m²



First Floor Plan
SCALE 1:200

GFA: 126.87 m²

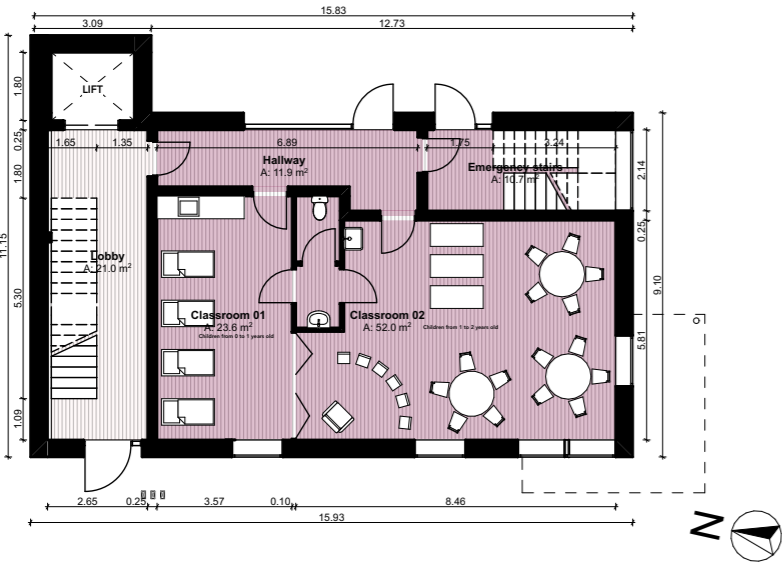

Ground Floor Plan
SCALE 1:200

GFA: 126.87 m²




Front Elevation
SCALE 1:200



Gable Elevation South
SCALE 1:200



Back Elevation
SCALE 1:200

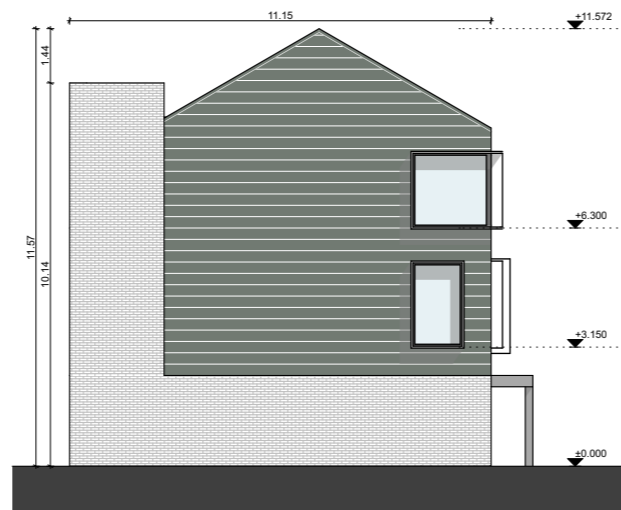



Gable Elevation North
SCALE 1:200



Typical Cross Section
SCALE 1:200

Notes
Wall finishes to be selected brick/render/
composite cladding as indicated
Porch Canopy to be finished in zinc.
Roof to be selected slate/concrete tile

- COMMUNAL ROOM (GFA: 99.45 m²)
- CRECHE (46 children capacity - GFA: 198.9 m²)

 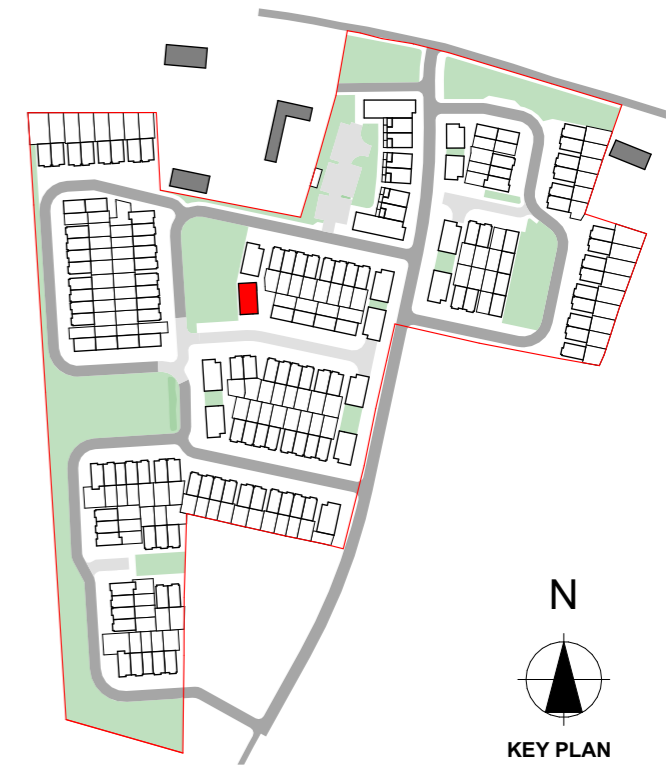

KEY PLAN

CRECHE+COMMUNITY HUB
(GFA: 380.61 m²)

Layout ID:	D1807.B.05	Scale:	AS SHOWN
Project:	Season Park, Newtownmountkenny	Series:	Planning
Drawing Name:	Creche - Proposed Floor Plans, Section & Elevations	Date:	###/###/###
		Status:	