
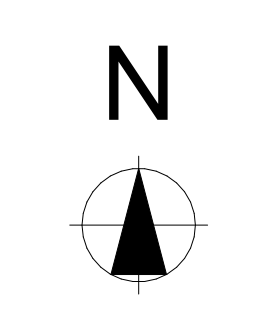


Páirc antSeasúir Seasonpark

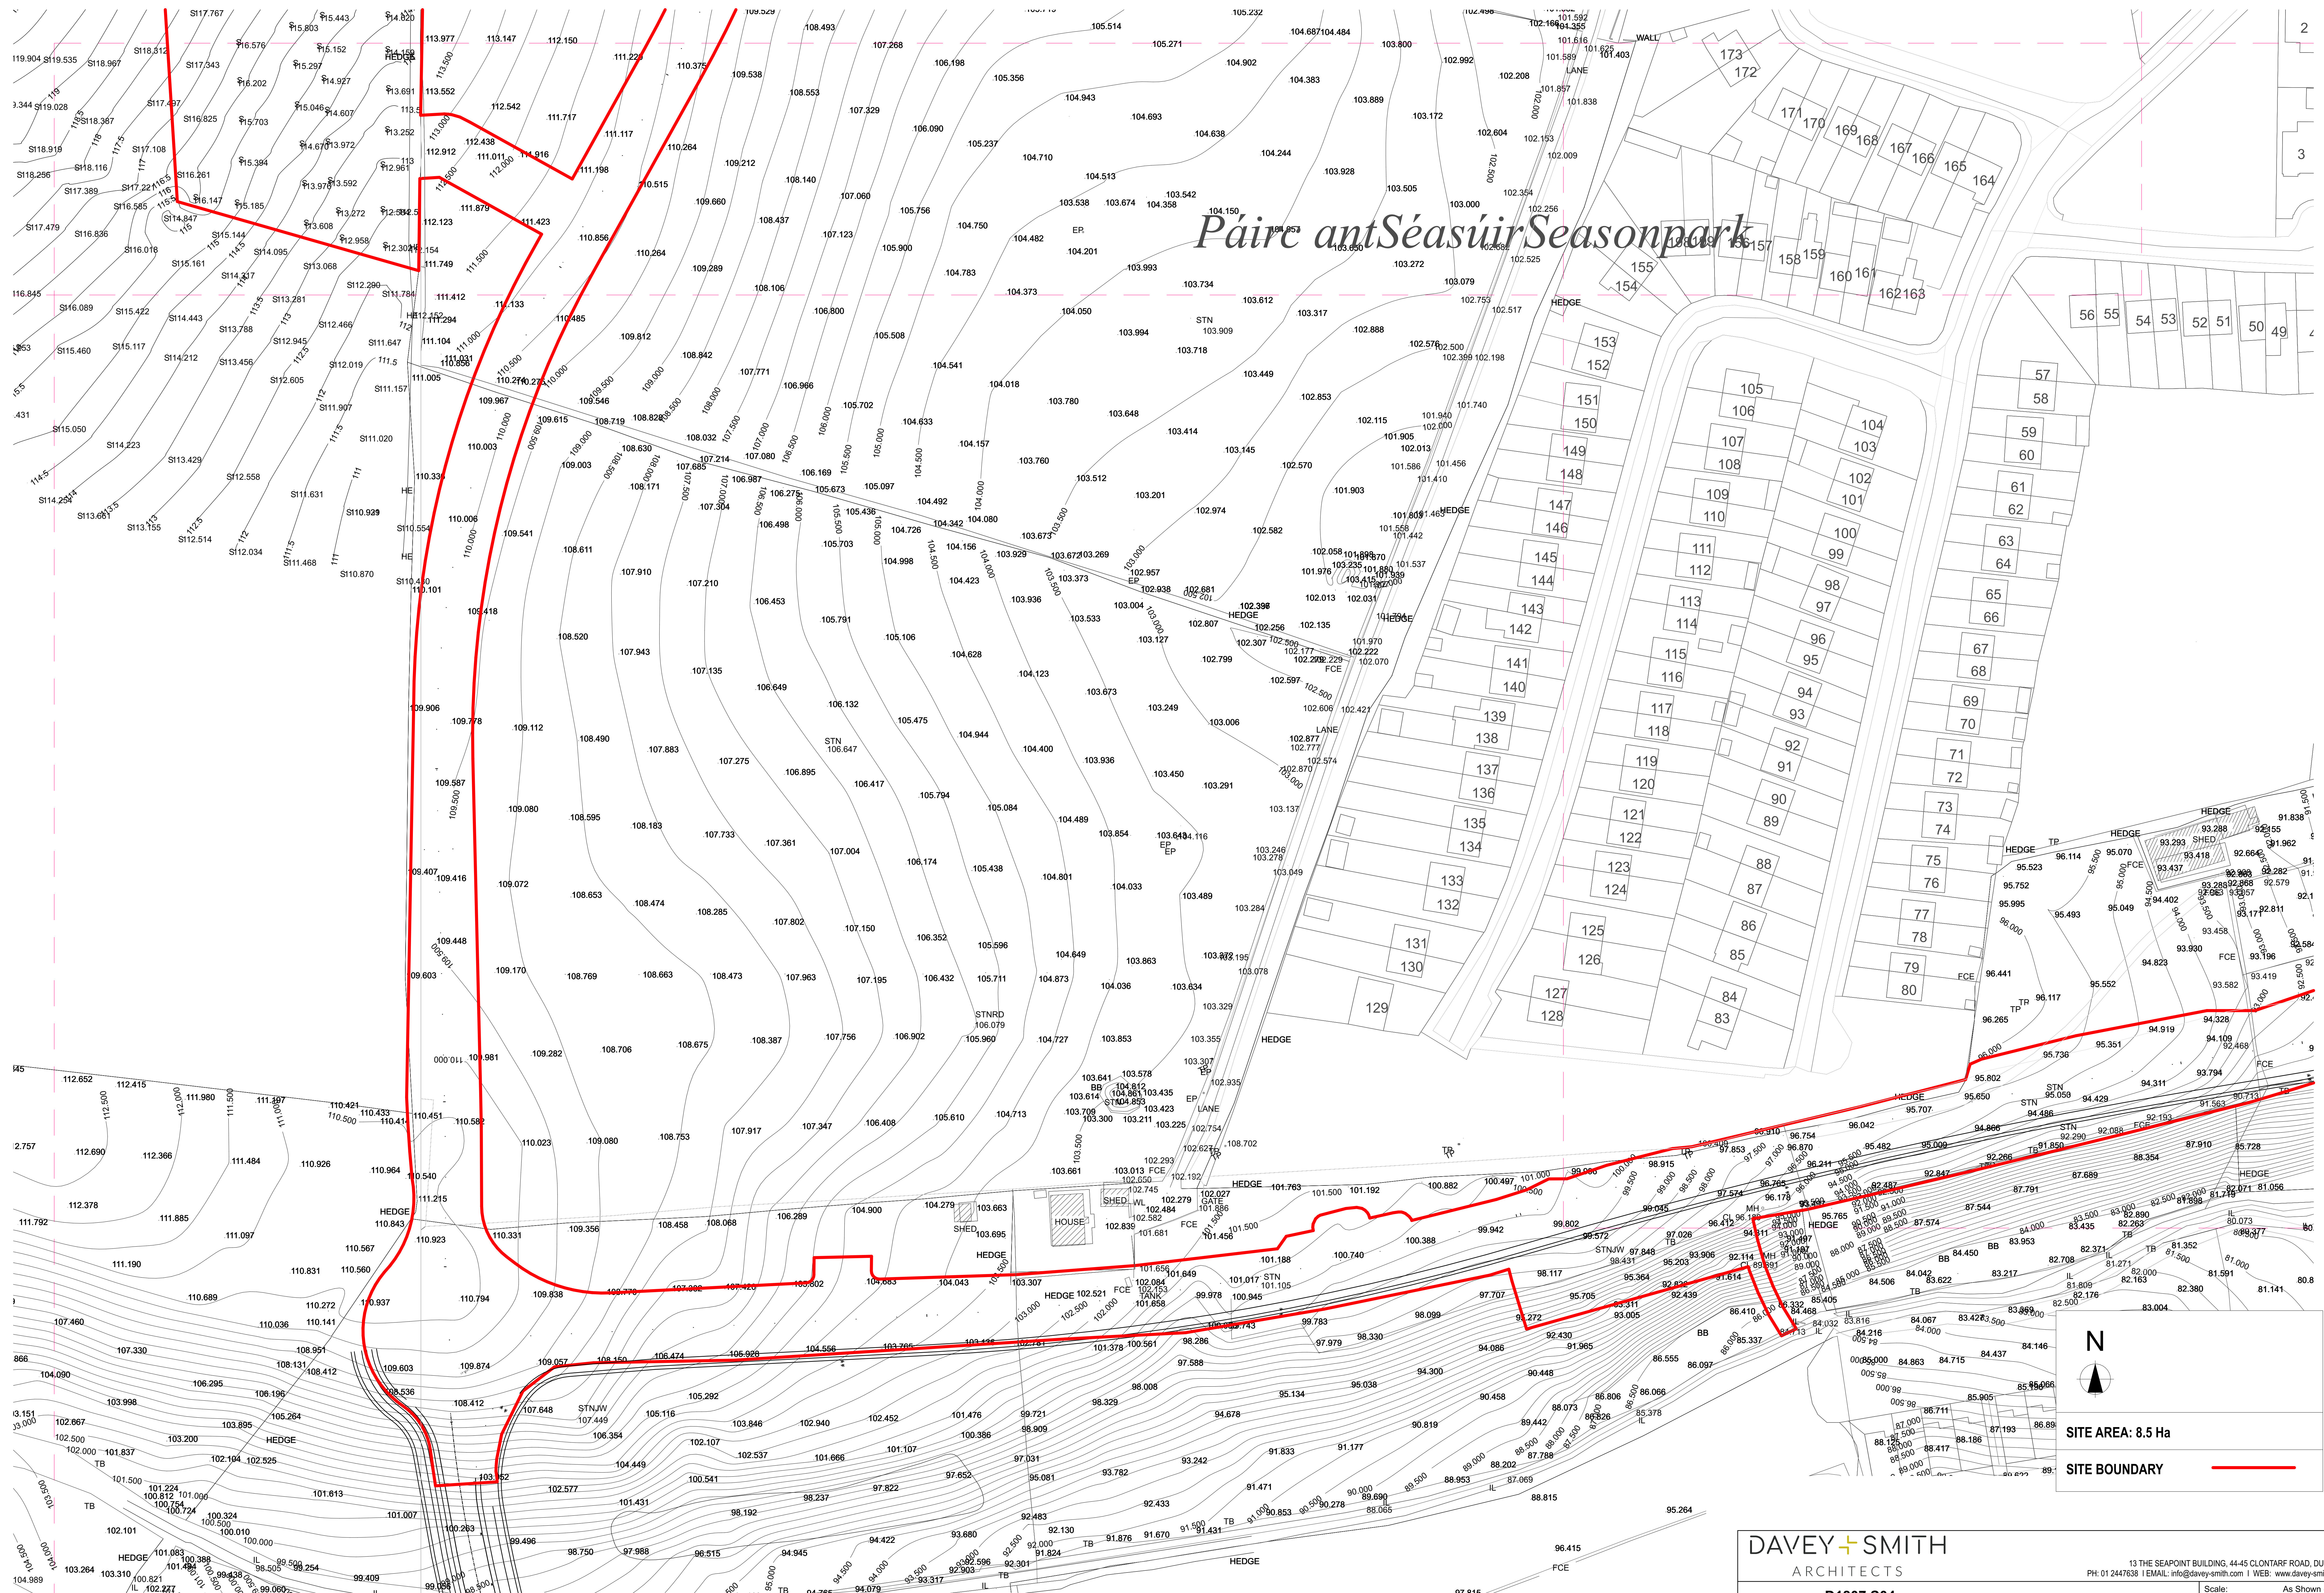

SITE AREA: 8.5 Ha

SITE BOUNDARY

SITE SURVEY 2/3
SCALE: 1:500

DAVEY + SMITH ARCHITECTS		13 THE SEAPORT BUILDING, 44-45 CLONTARF ROAD, DUBLIN 3 PH: 01 2447838 EMAIL: info@davey-smith.com WEB: www.davey-smith.com	
Layout ID:	D1807.S04	Scale:	As Shown (GAD)
Project:	Season Park, Newtownmountkenny	Job No:	D-1807
Drawing Name:	Site Survey 1:500 2/3	Series:	Planning Drawings
		Date:	24/03/2022
		Status:	Planning
		Revision:	